



INSTRUMENT KEY

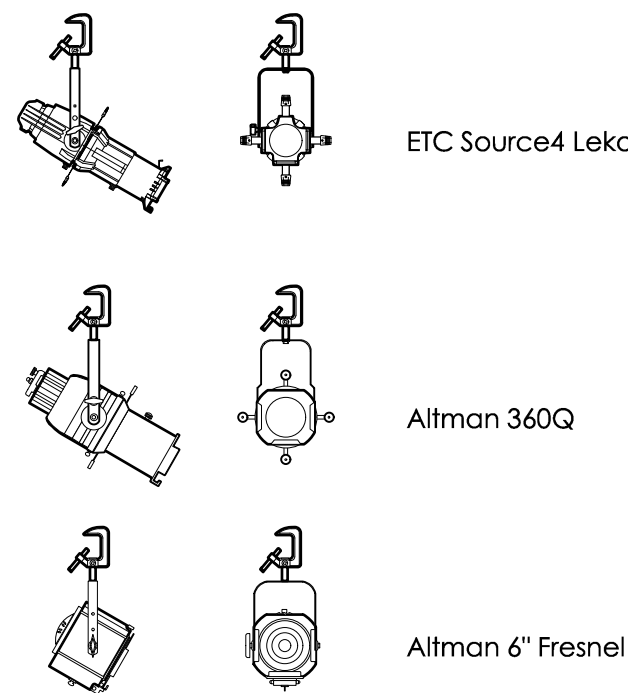

TYPICAL NOTATION

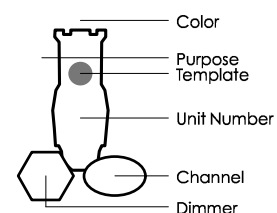

TEMPLATES



REVISIONS

REVISION	DATE	CHANGES	INITIALS
A	3/26/16	INITIAL DRAFTING	SRC
B	4/23/16	ROUGH PLOT	SRC
C	4/25/16	HANG PLOT	SRC
D	5/4/16	FINAL	SRC
E			

THIS DRAWING REPRESENTS VISUAL CONCEPTS ONLY.  
THE DESIGNER IS UNQUALIFIED TO DETERMINE THE STRUCTURAL OR ELECTRICAL APPROPRIATENESS OF THIS DESIGN, AND WILL NOT ASSUME RESPONSIBILITY FOR IMPROPER ENGINEERING, CONSTRUCTION, WELDING, OR USE. ALL MATERIALS AND CONSTRUCTION MUST COMPLY WITH THE MOST STRINGENT APPLICABLE FEDERAL AND LOCAL FIRE, SAFETY, ENERGY, AND ENVIRONMENTAL CODES. THIS DOCUMENT IS PROVIDED AND INTENDED SOLELY FOR THIS PARTICULAR PRODUCTION, AND DUPLICATION OR USE FOR ANY OTHER PURPOSE IS STRICTLY PROHIBITED.

**BOSTON  
UNIVERSITY**

SCHOOL OF THEATRE  
— PRESENTS —

**THE NINA VARIATIONS**

VENUE: THE THEATRE LAB

DIRECTED BY: ..... TESS WENGER  
LIGHTING DESIGN BY: ..... SHANNON CLARKE  
SCENIC DESIGN BY: ..... TESS WENGER

SHANNON CLARKE  
LIGHTING DESIGN

SCALE: 1/2" = 1'-0"  
DRAWN BY: S. CLARKE  
CREATED: 3/26/16  
DATE: 5/4/16  
FILE: TNV Final 5-4.vwx

PLATE  
**2**  
OF 2

**SL SECTION**